


This document is for informational purposes only. It is not to be used for construction or other purposes without the written consent of the engineer. The engineer is not responsible for the accuracy of the information provided in this document. 

MATCHLINE - SEE SHEET 4

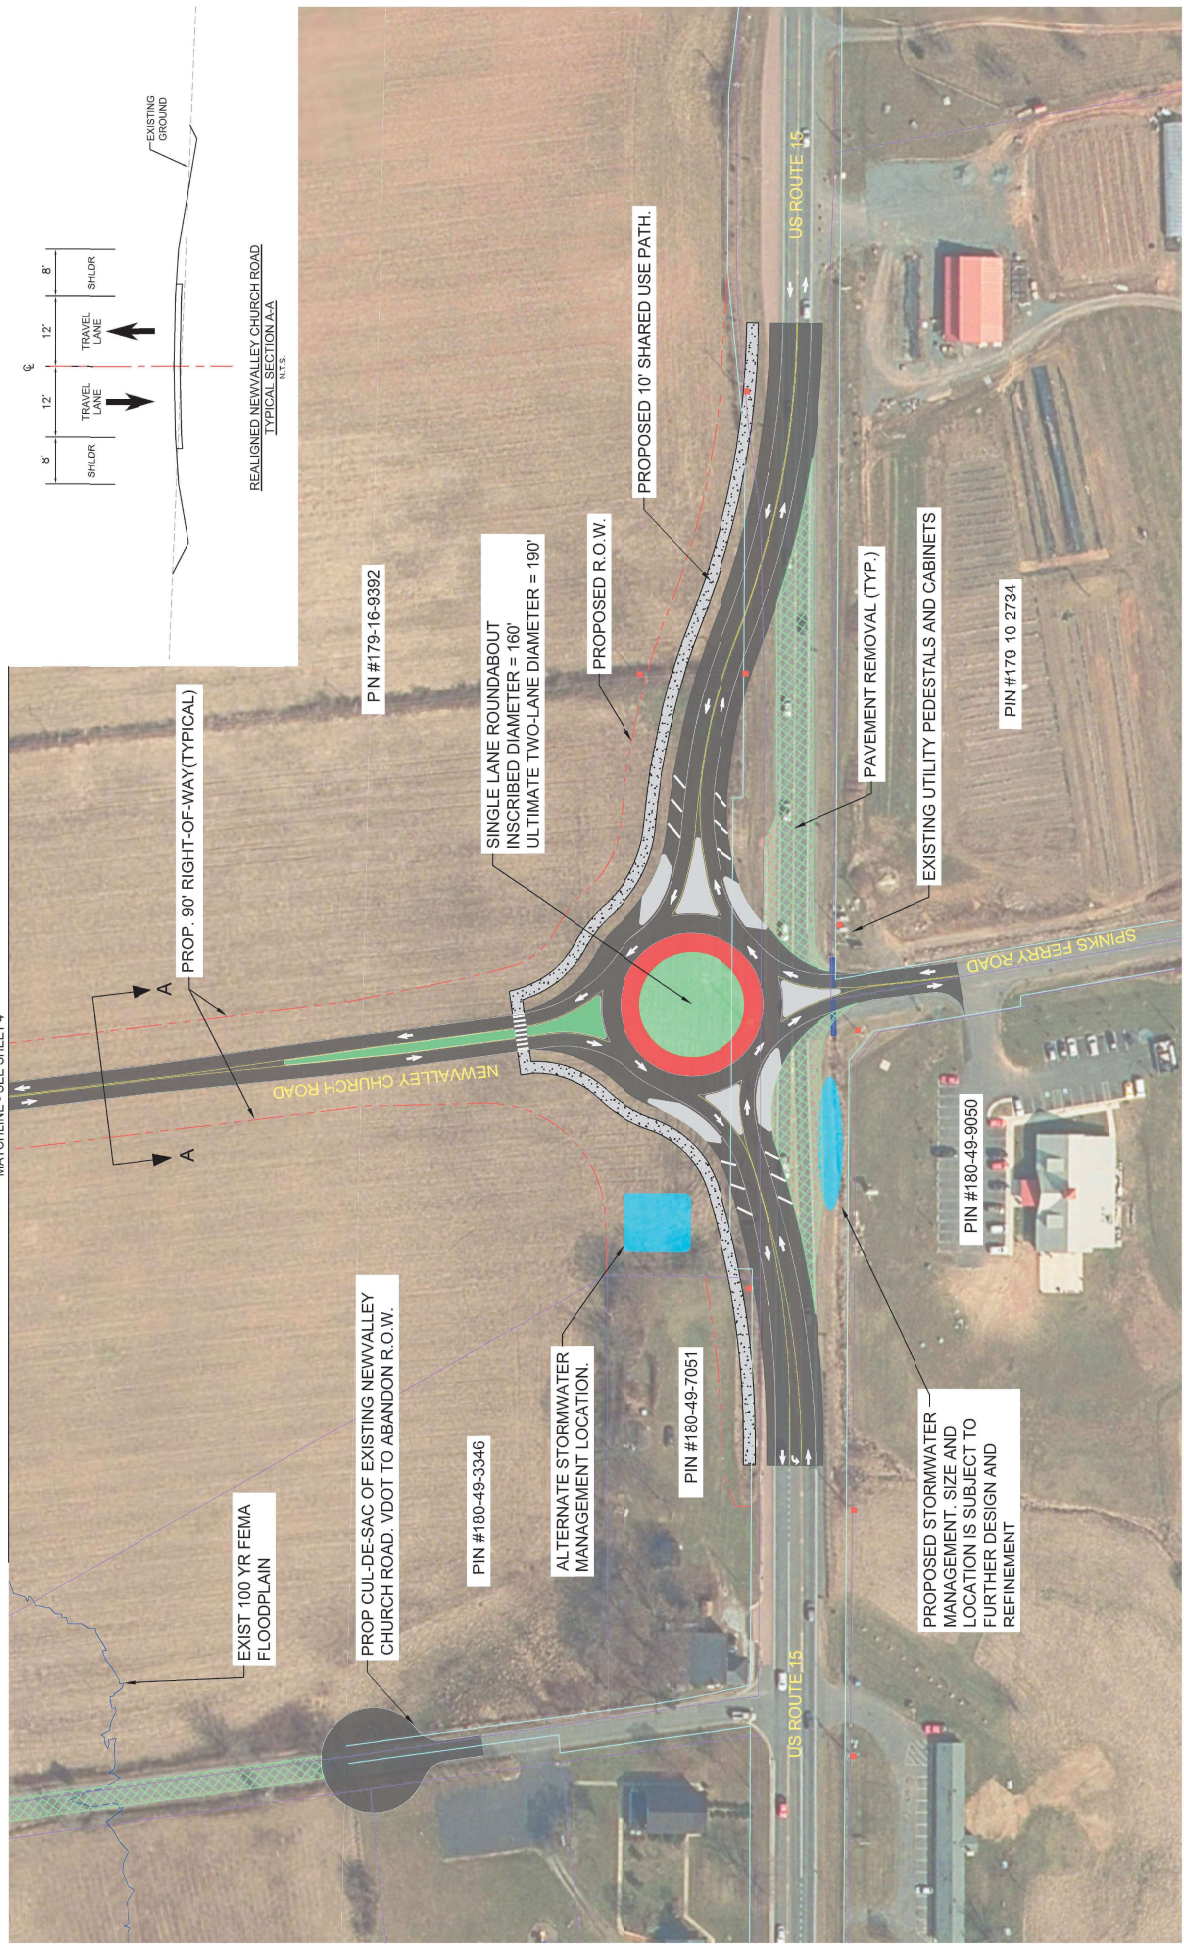

DRAFT
THIS CONCEPTUAL
PLAN WAS PRODUCED
FOR PRELIMINARY
PURPOSES ONLY.

PROPOSED ROAD	EXIST CURB/EDGE OF PAVEMENT	EXIST DRAINAGE STRUCTURE
PROPOSED CONCRETE (SIDEWALK/WEI)	CURB (6'-7' MOUNTABLE)	PROPOSED DRAINAGE STRUCTURE
PROPOSED GRASS MEDIAN	EXIST ROW	PROPOSED BMP
PROPOSED BUFFER	PROPOSED ROW	EXIST RIGHT-OF-WAY PER VDOT PROJ. 0015-065-125
PROPOSED SHARED USE PATH		

US ROUTE 15 AND SPINKS FERRY ROAD INTERSECTION
Stage 3 Improvements

